
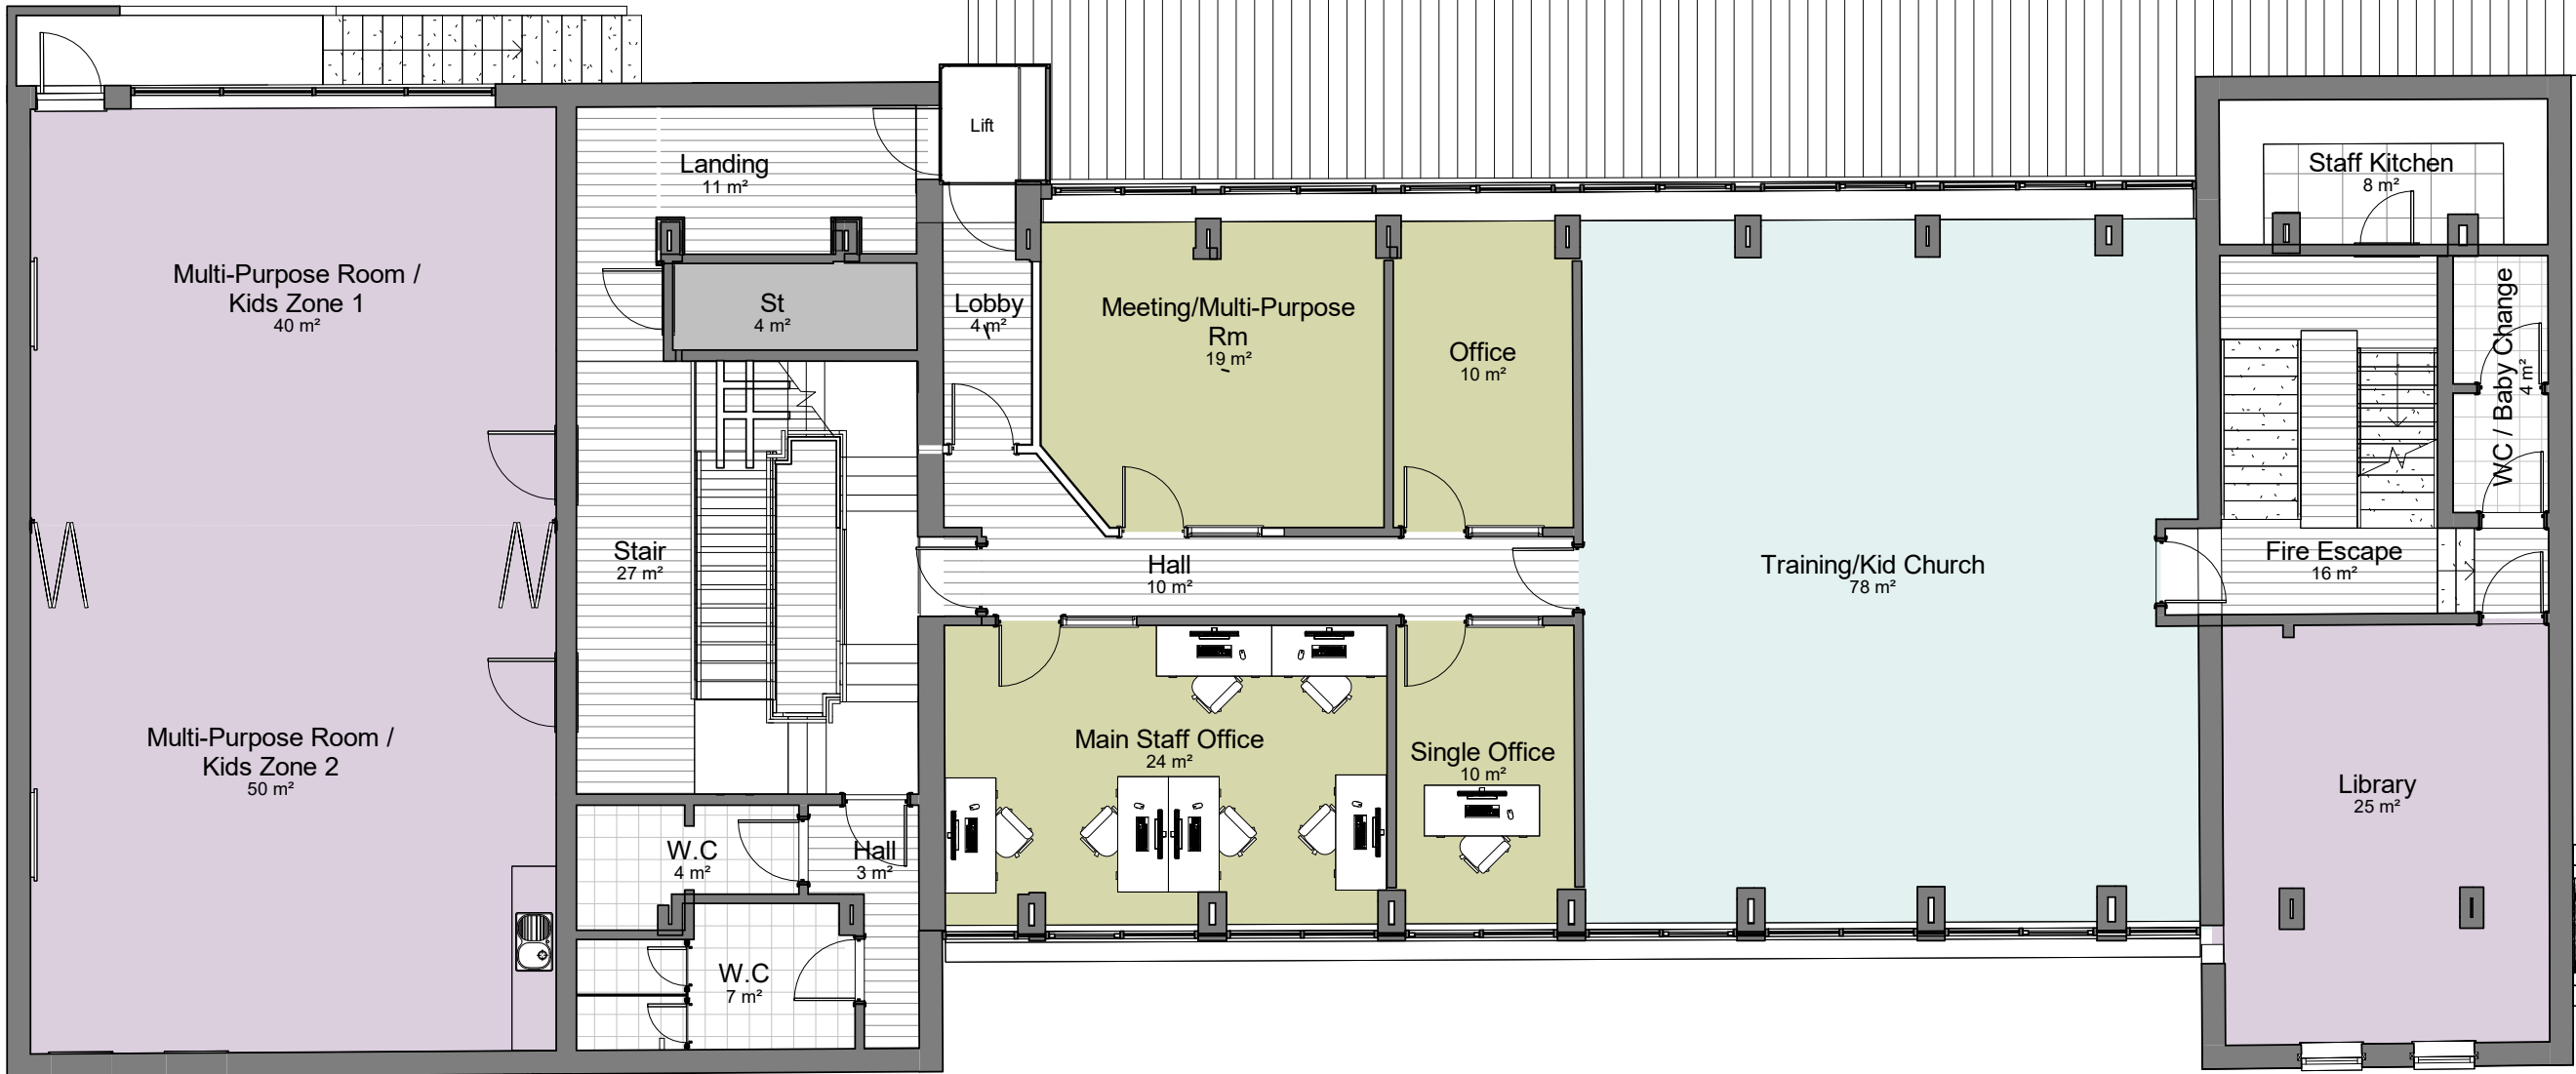
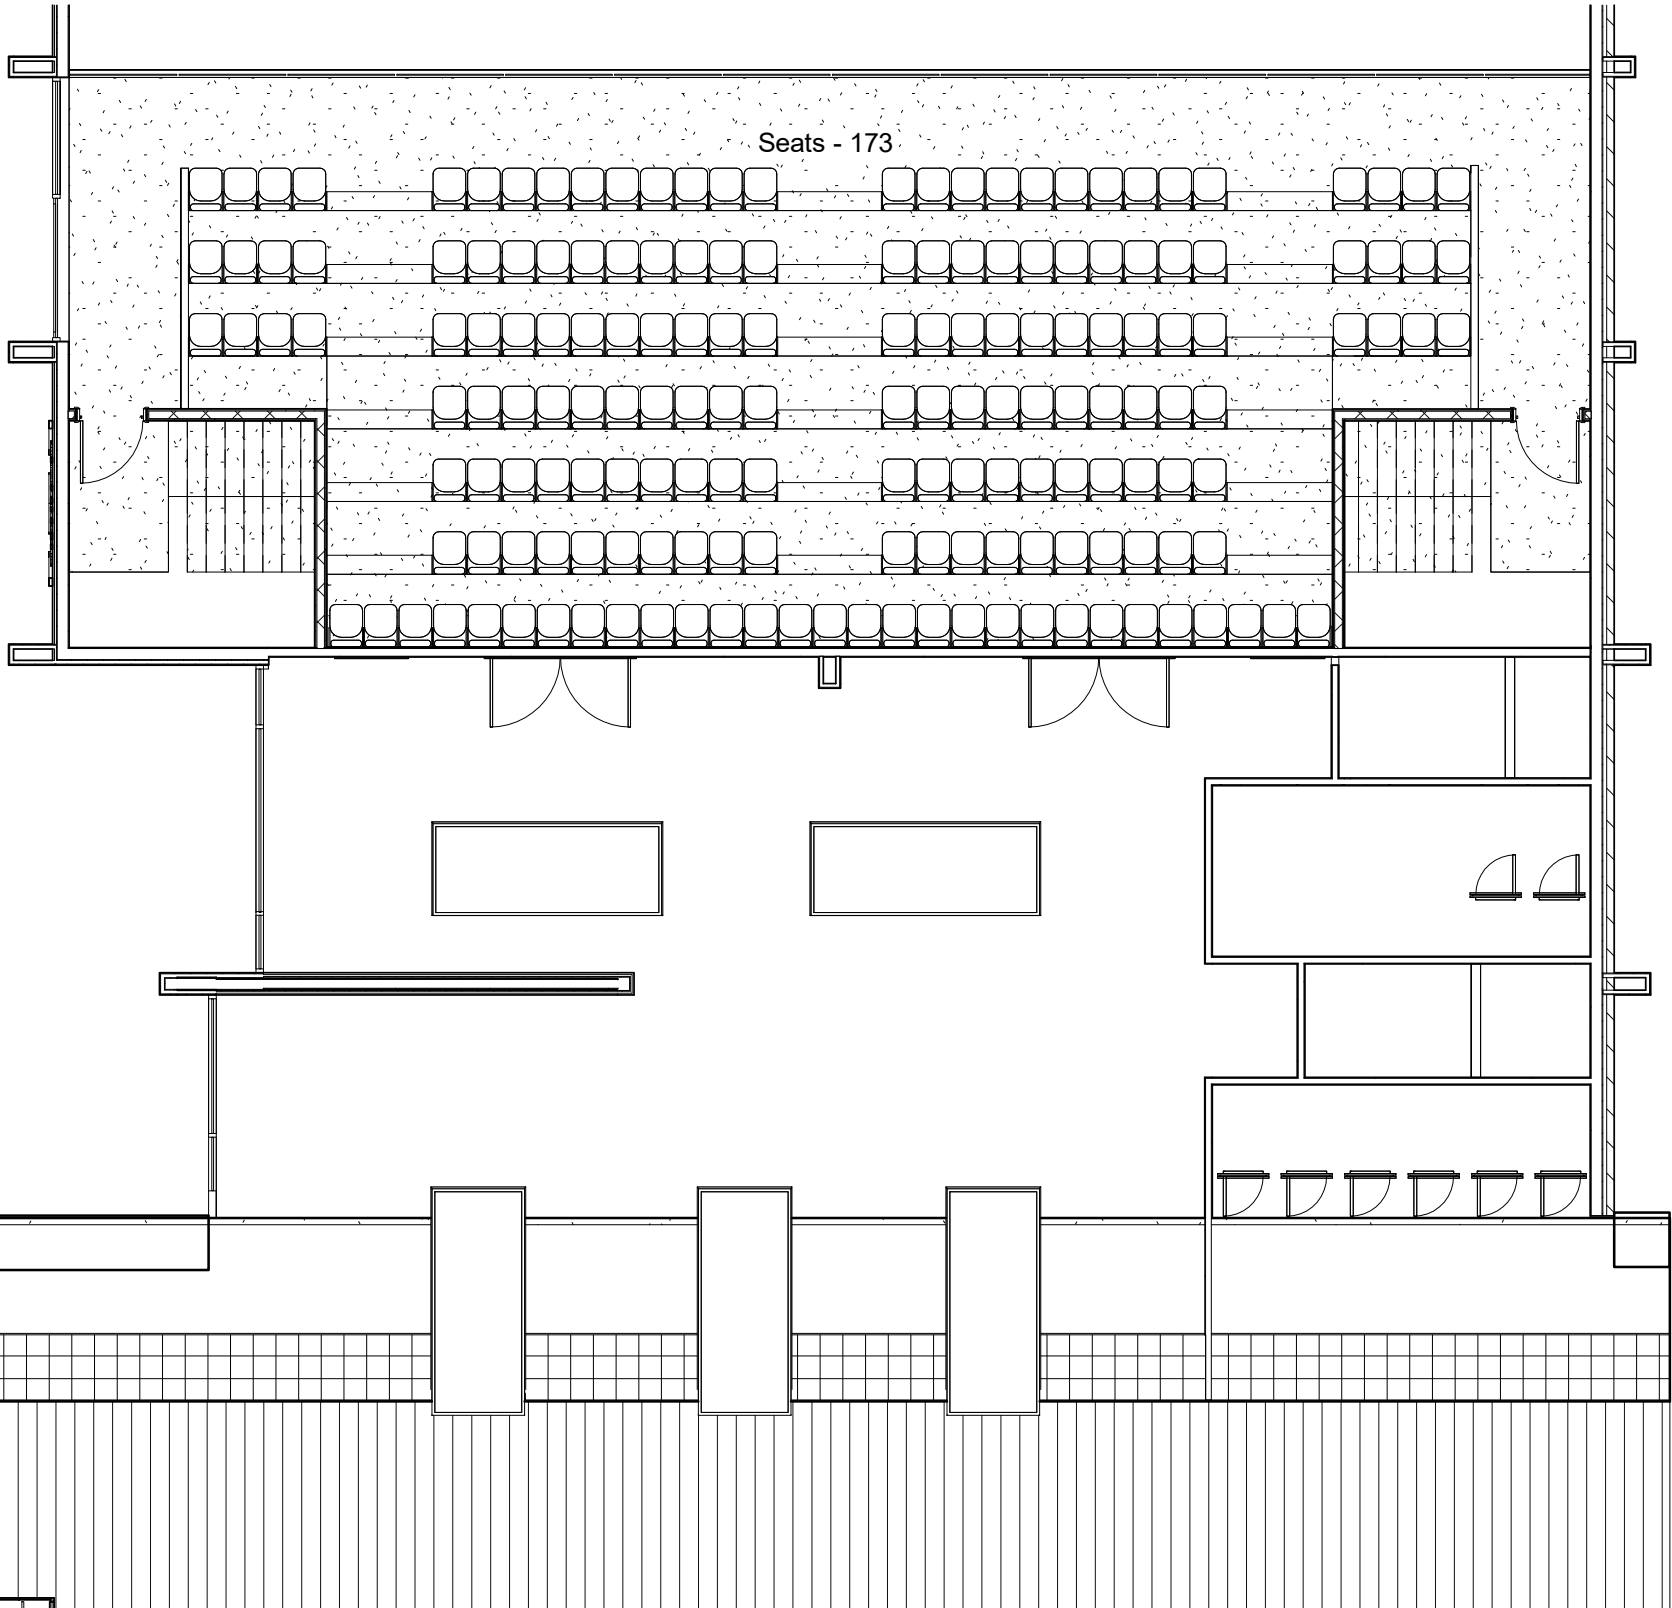


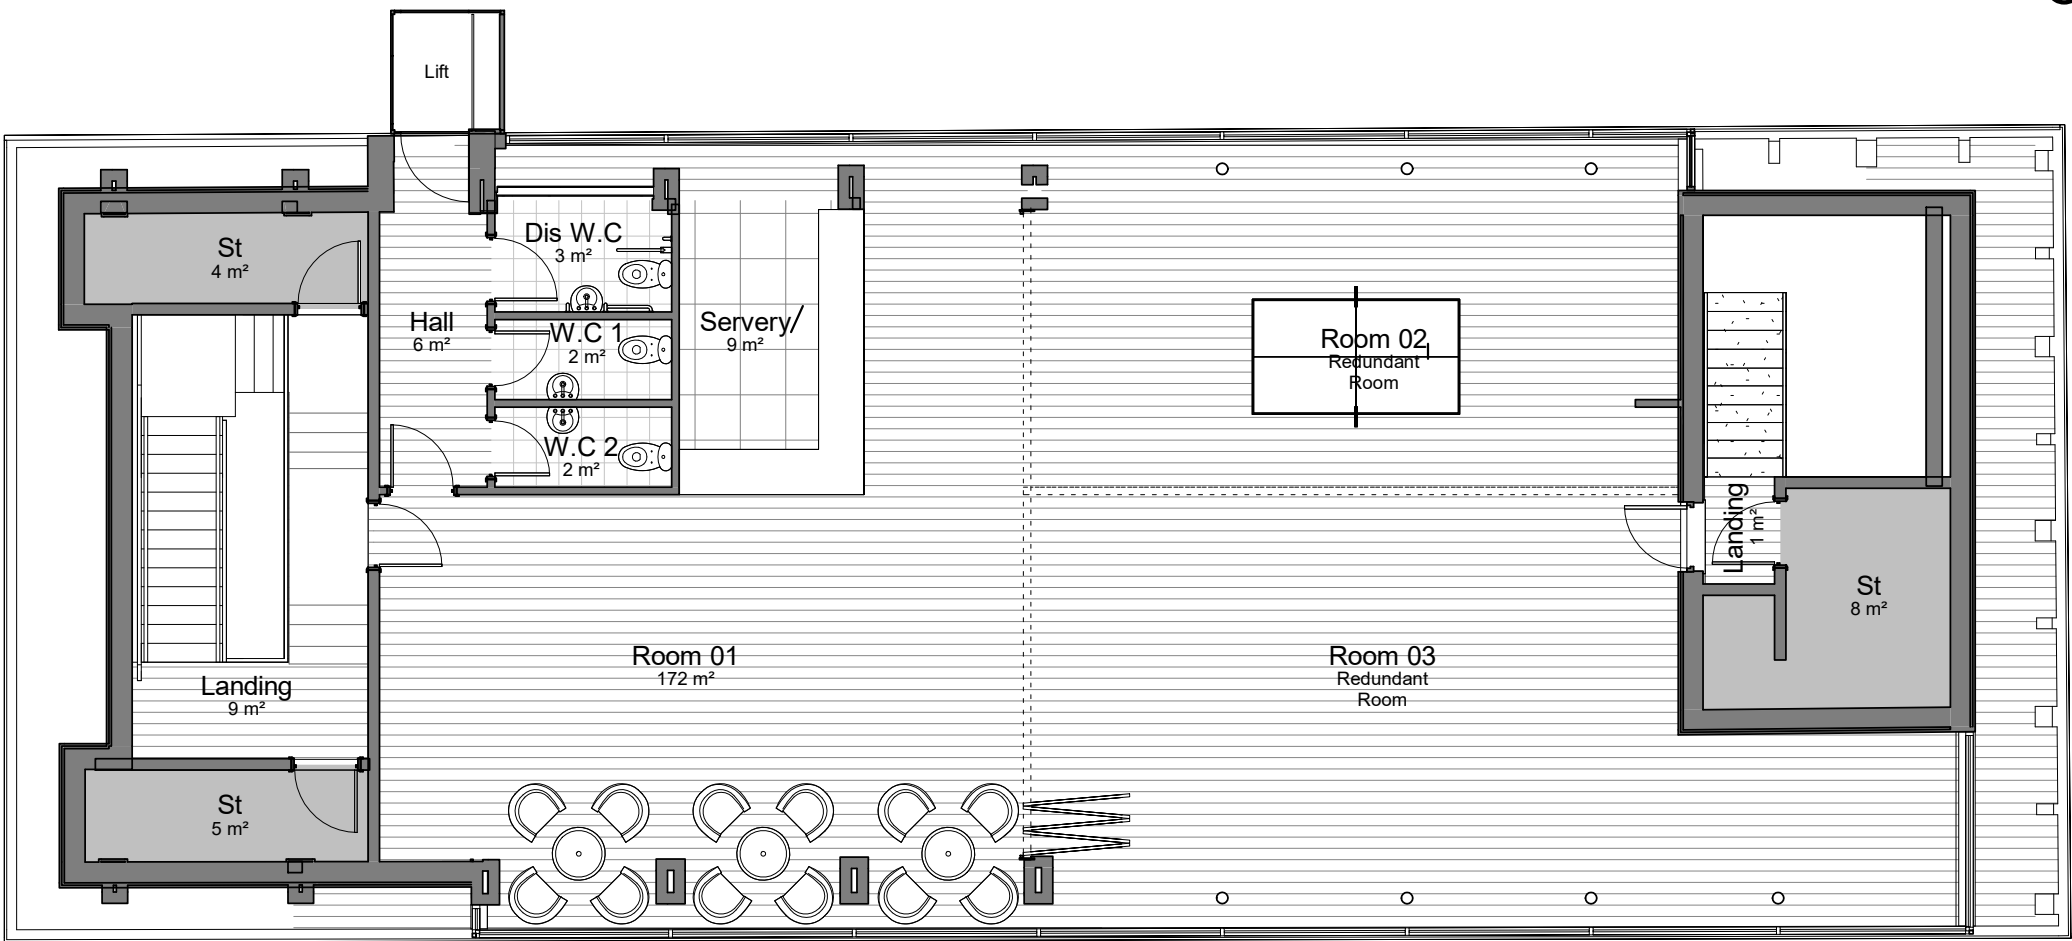


ANGUS
DESIGN
ASSOCIATES
LTD

Proposed Floor Plans 01

Drawing No:AL008c

Scale (A2): 1 : 100

All sizes dimensions and heights are to be checked on site and confirmed before work commences. Sites sizes take preference to scaled sizes

 

VISUAL SCALE 1:100